



LANTANA

Denton County Fresh Water Supply District #6
Denton County Fresh Water Supply District #7

SWIMMING POOL REQUIREMENTS


TO: All Swimming Pool Contractors
FROM: Kevin Mercer, General Manager
DATE: June 26, 2008
RE: Swimming Pool Requirements

Permit Application Packet:

- Three (3) copies of plans including plot plan stamped by CoServ including grading and drainage
- Completed permit application
- Homeowner Association approval letter

Inspections Required:

- Belly steel ground
- Deck steel ground
- P-trap (see p-trap detail sheet)
- Gas line (if installed)
- Final with water in pool
 1. **Final Grading Site: Finish grade shall not alter the drainage of the lot from the approved drainage plan.**
 2. **A final grading survey may be requested.**

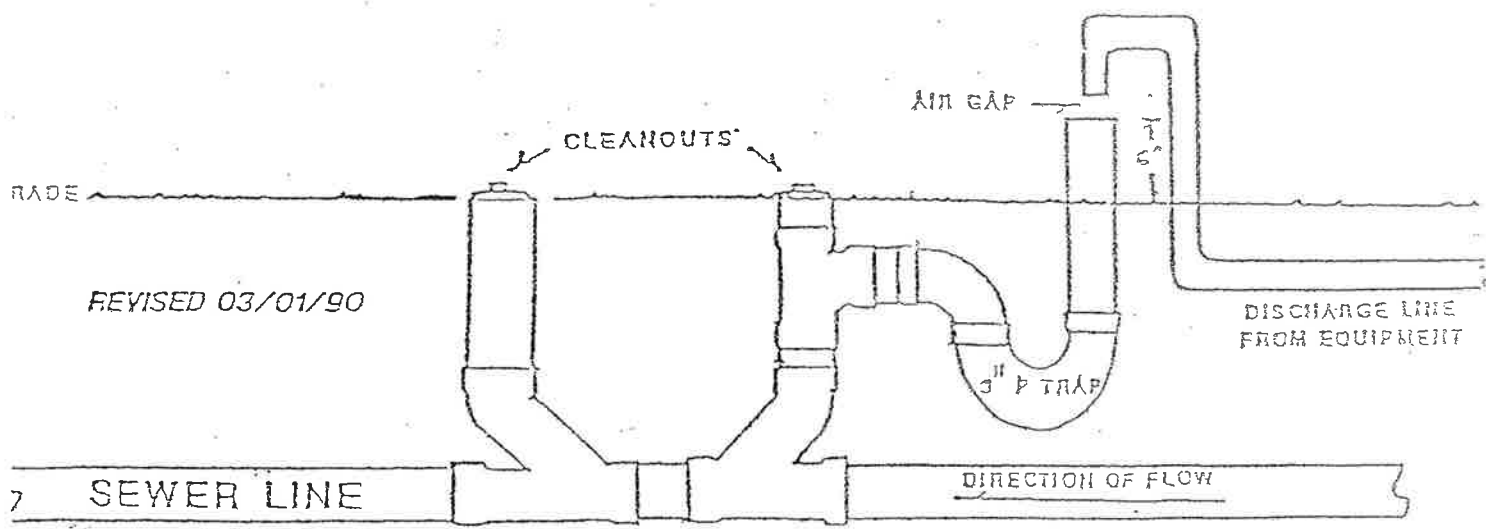

SWIMMING POOL BACKWASH LINE DETAIL